



縦断面図 (S=1/4)

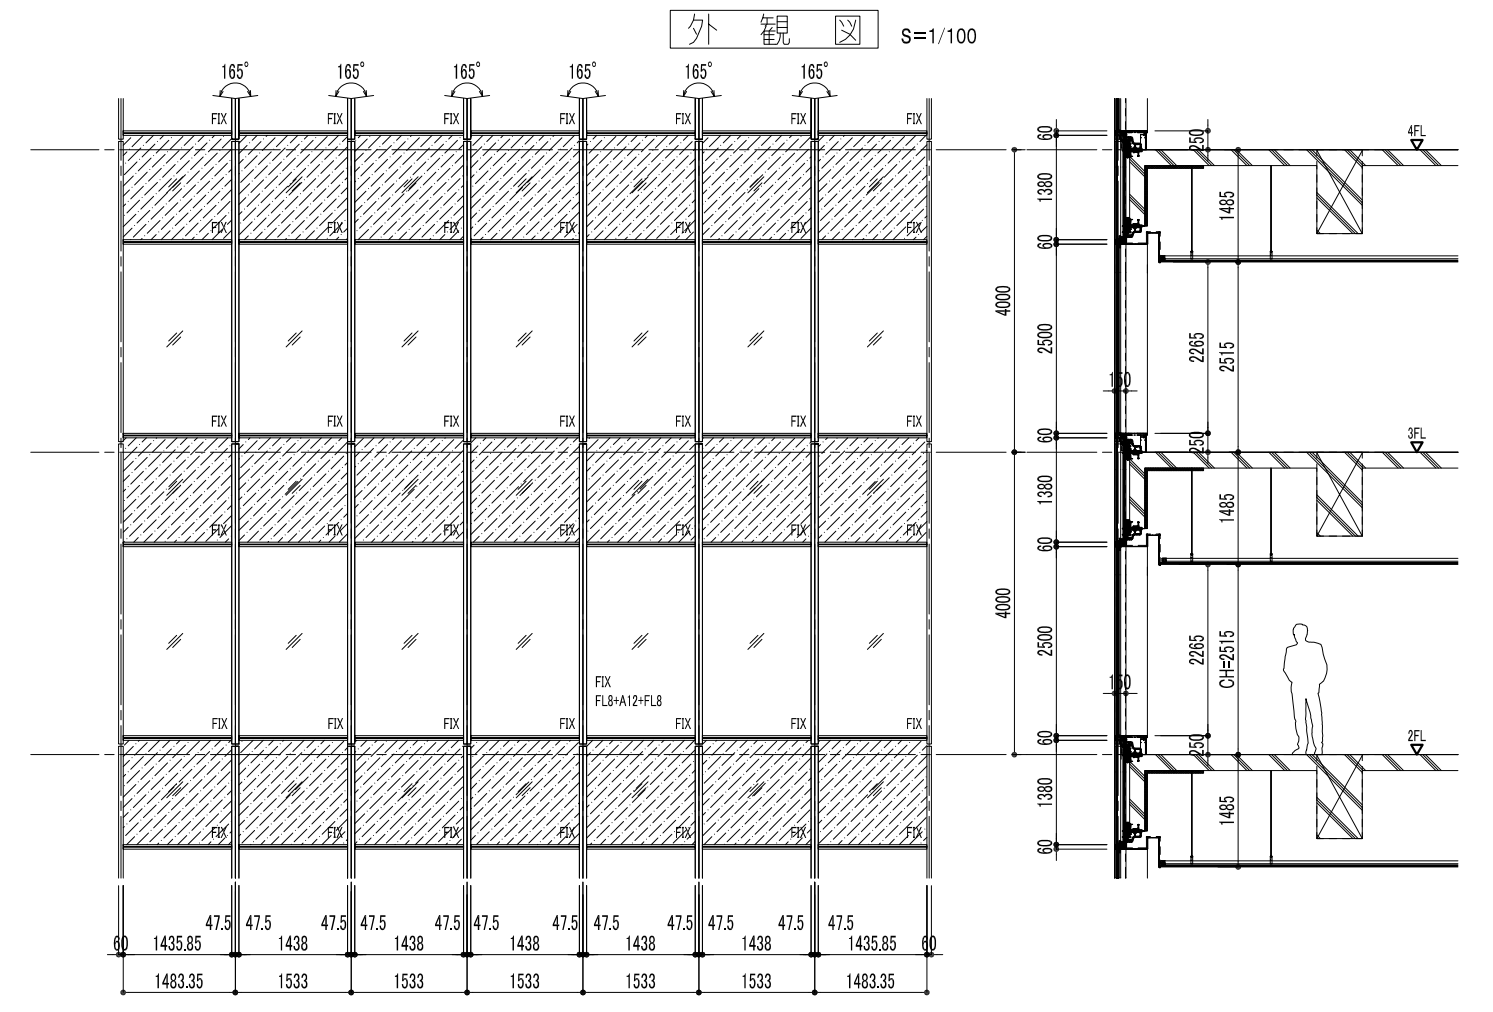


外観図 S=1/100



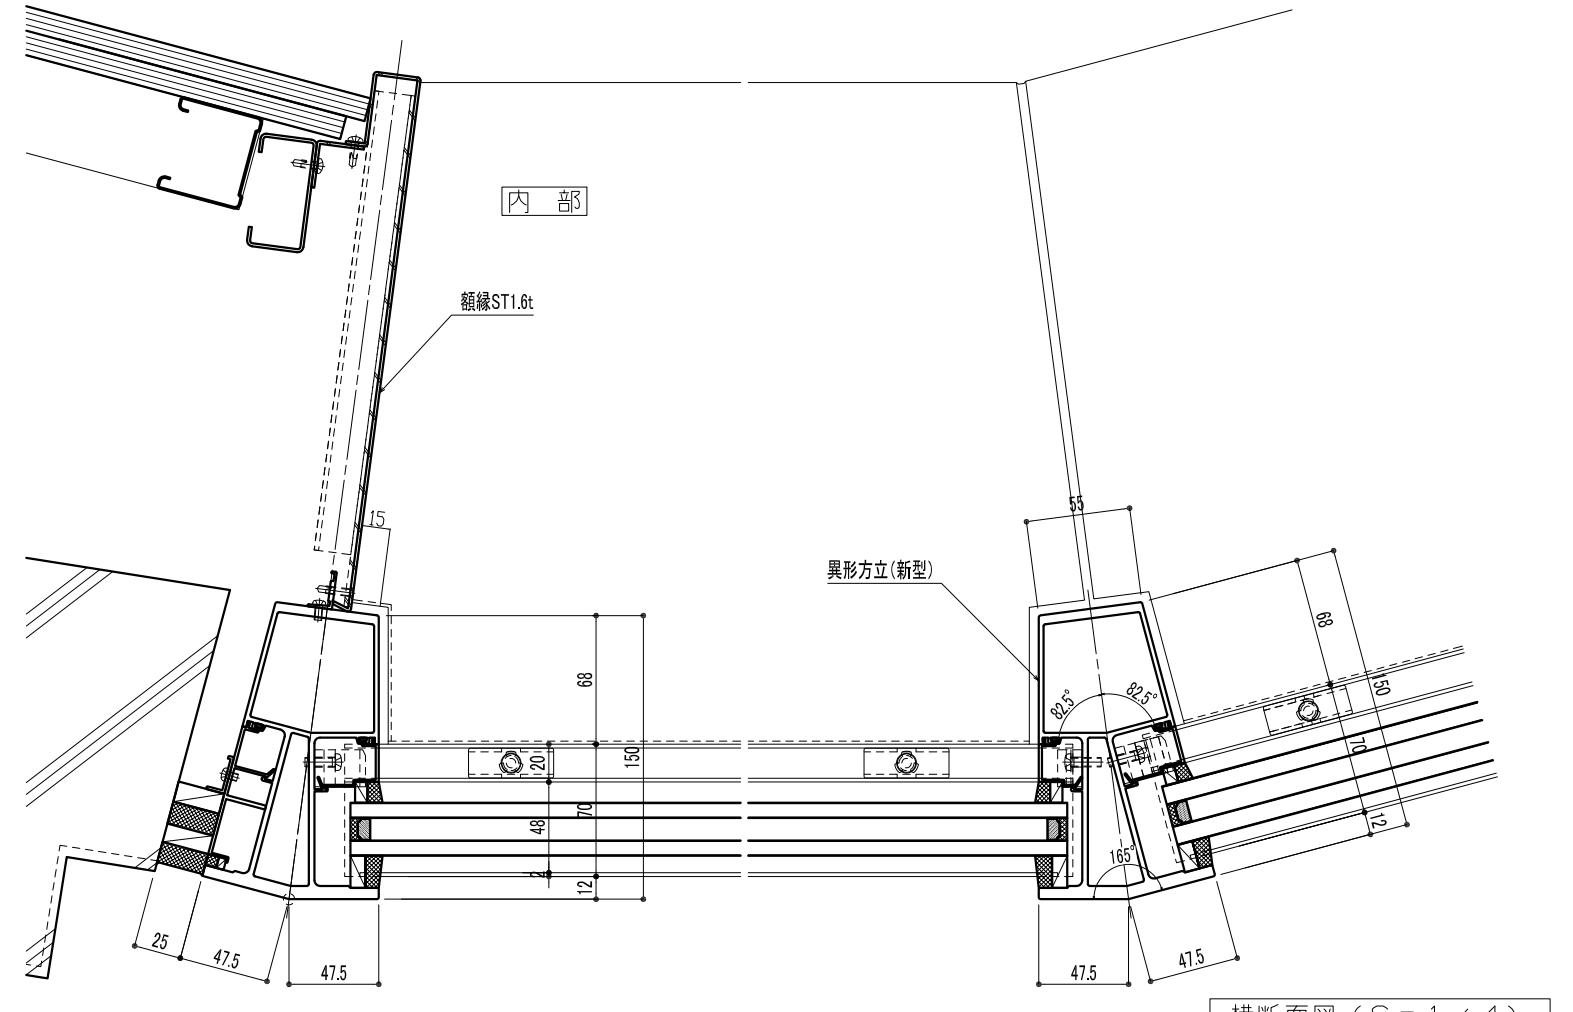


横断面図 (S=1/4)

湘南鎌倉総合病院 外傷・救命救急センター

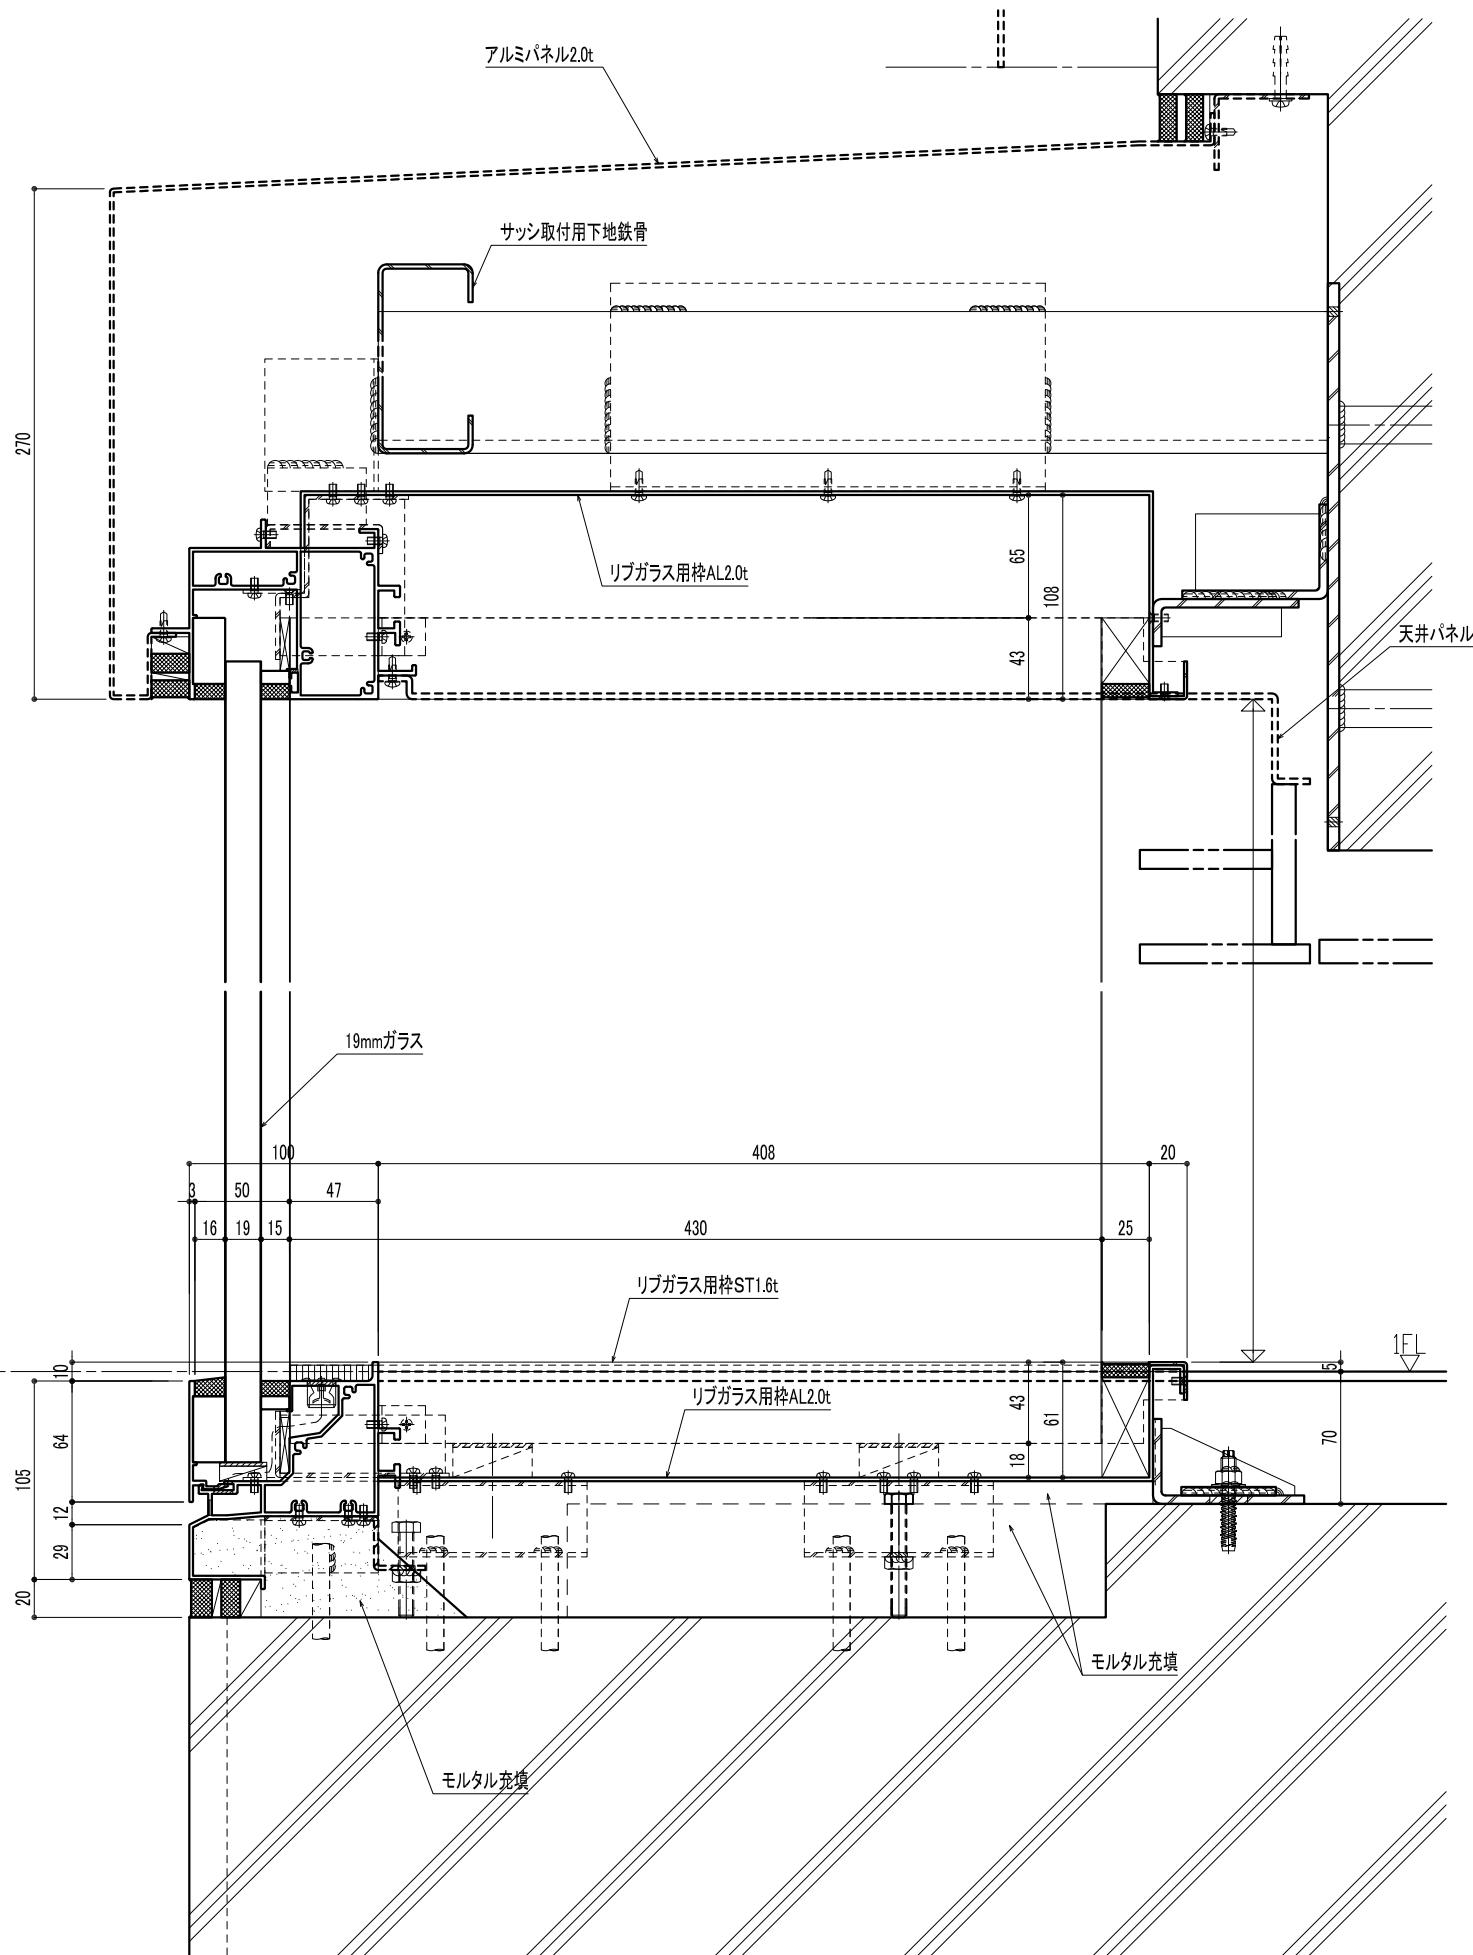

縦断面図 (S = 1 / 4)

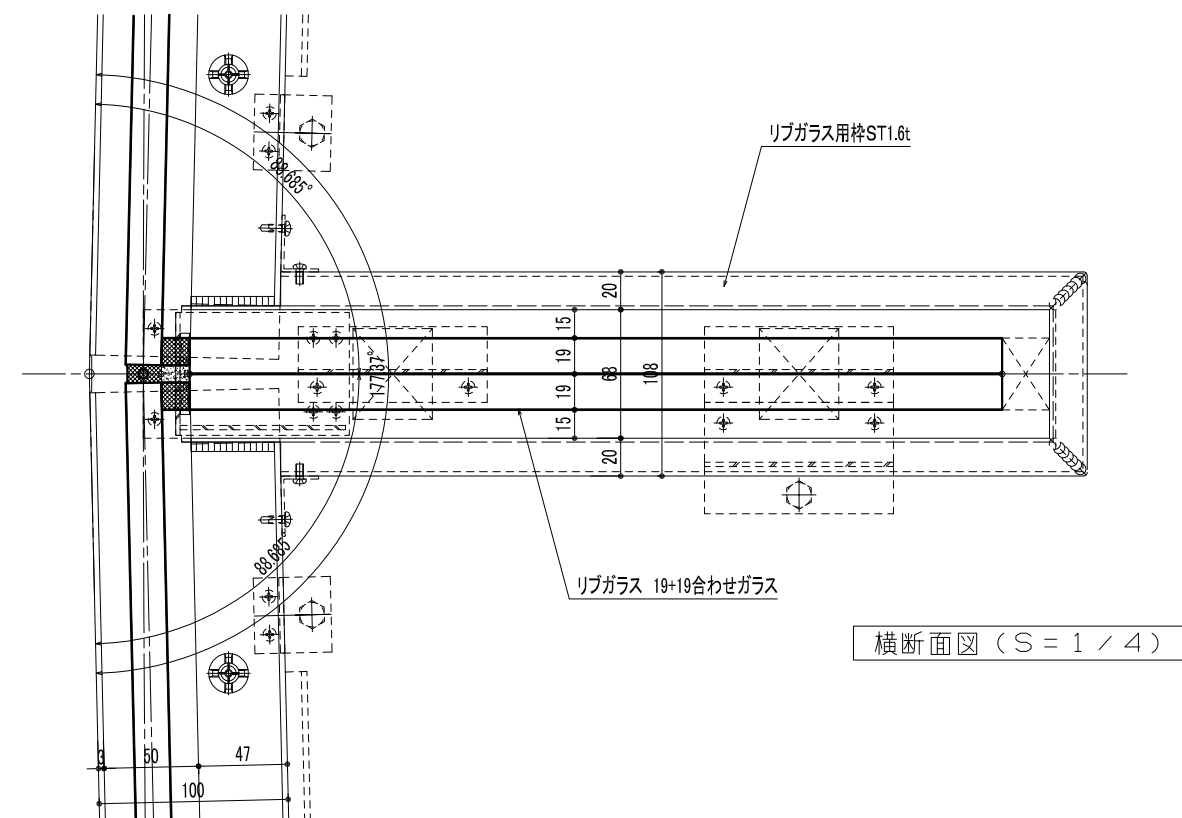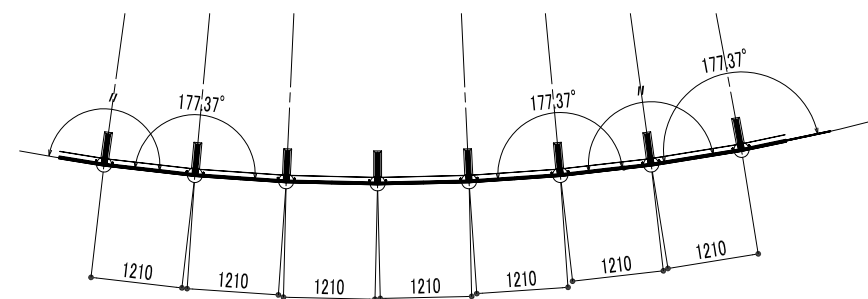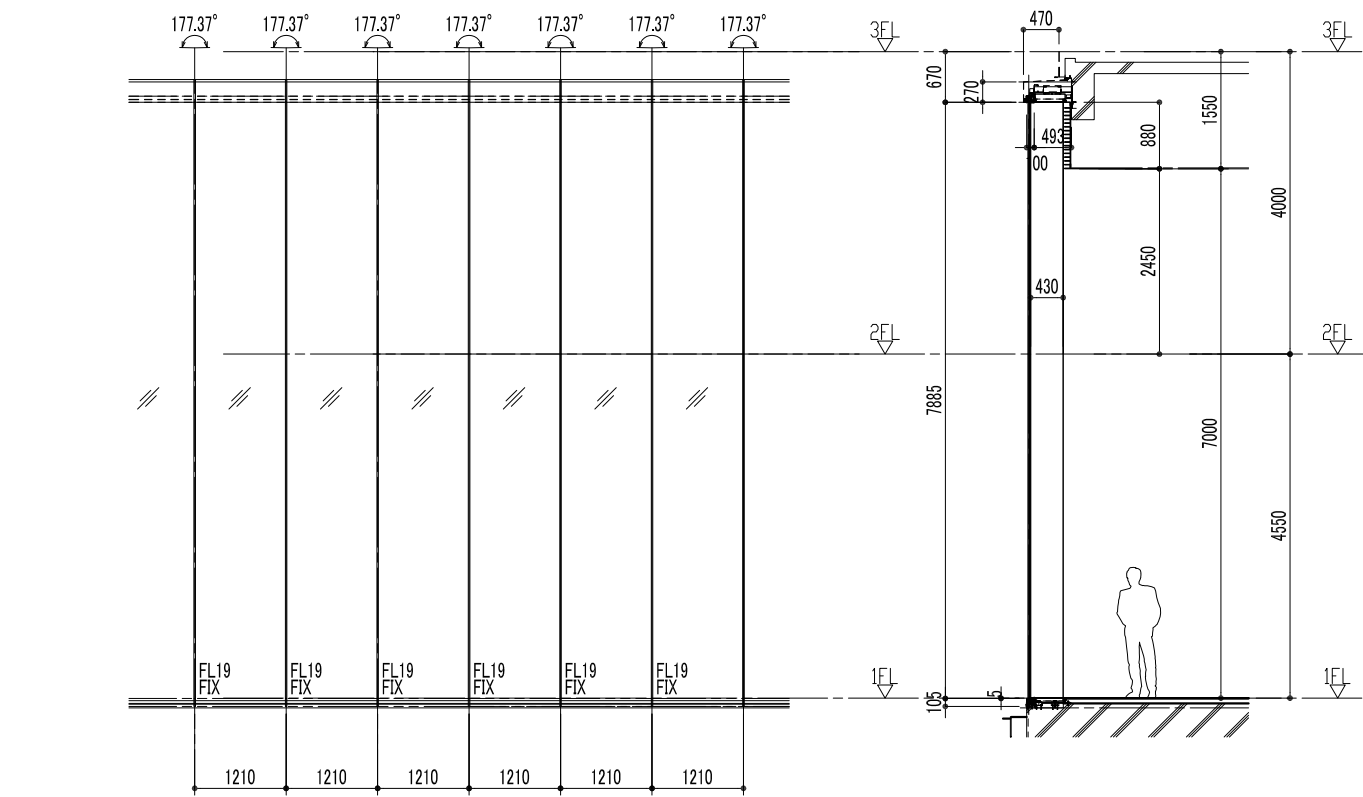

横断面図 (S = 1 / 4)